


Vancouver, Washington
Areas of Hazel Dell & Salmon Creek

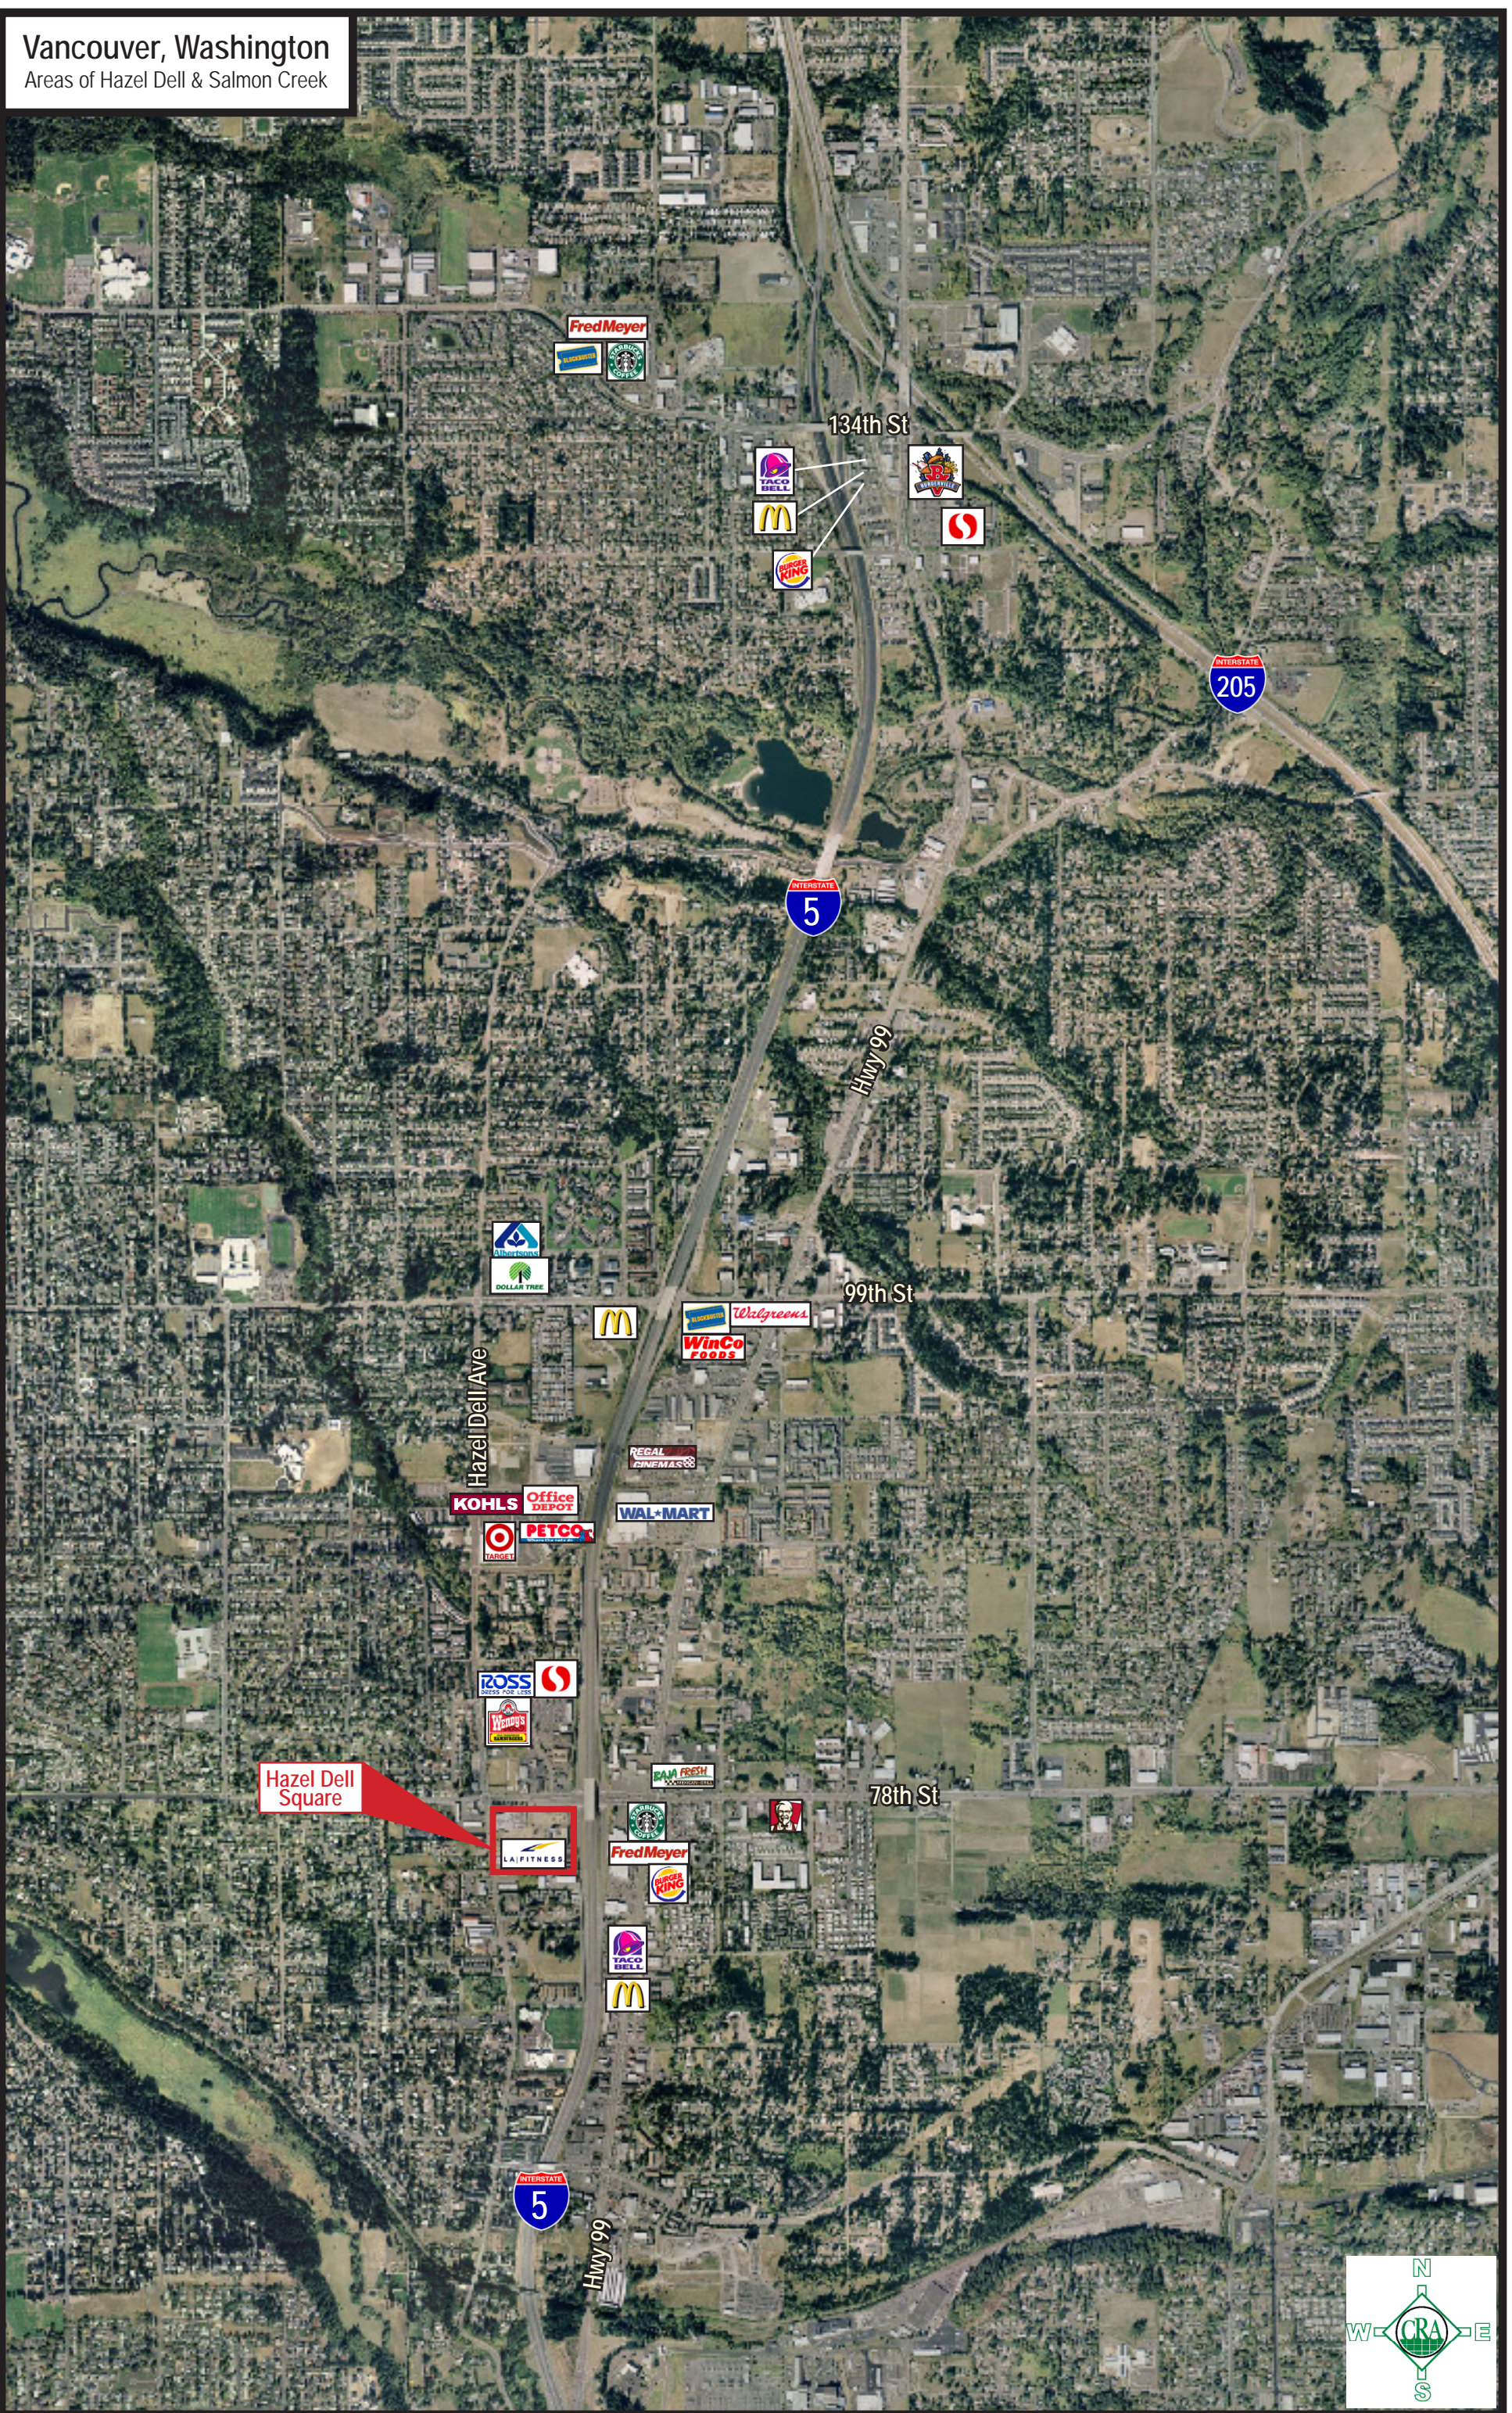

Fred Meyer
Starbucks

134th St

TACO BELL
McDonald's
BURGER KING
S

INTERSTATE
205

INTERSTATE
5

Hwy 99

DOLLAR TREE

99th St

McDonald's
Walgreens
WinCo FOODS

Hazel Dell Ave

KOHL'S
Office DEPOT
WAL-MART
PETCO

ROSS
S

Hazel Dell Square

LA FITNESS


78th St

RAM FRESH
Starbucks
Fred Meyer
BURGER KING
TACO BELL
McDonald's

INTERSTATE
5

Hwy 99



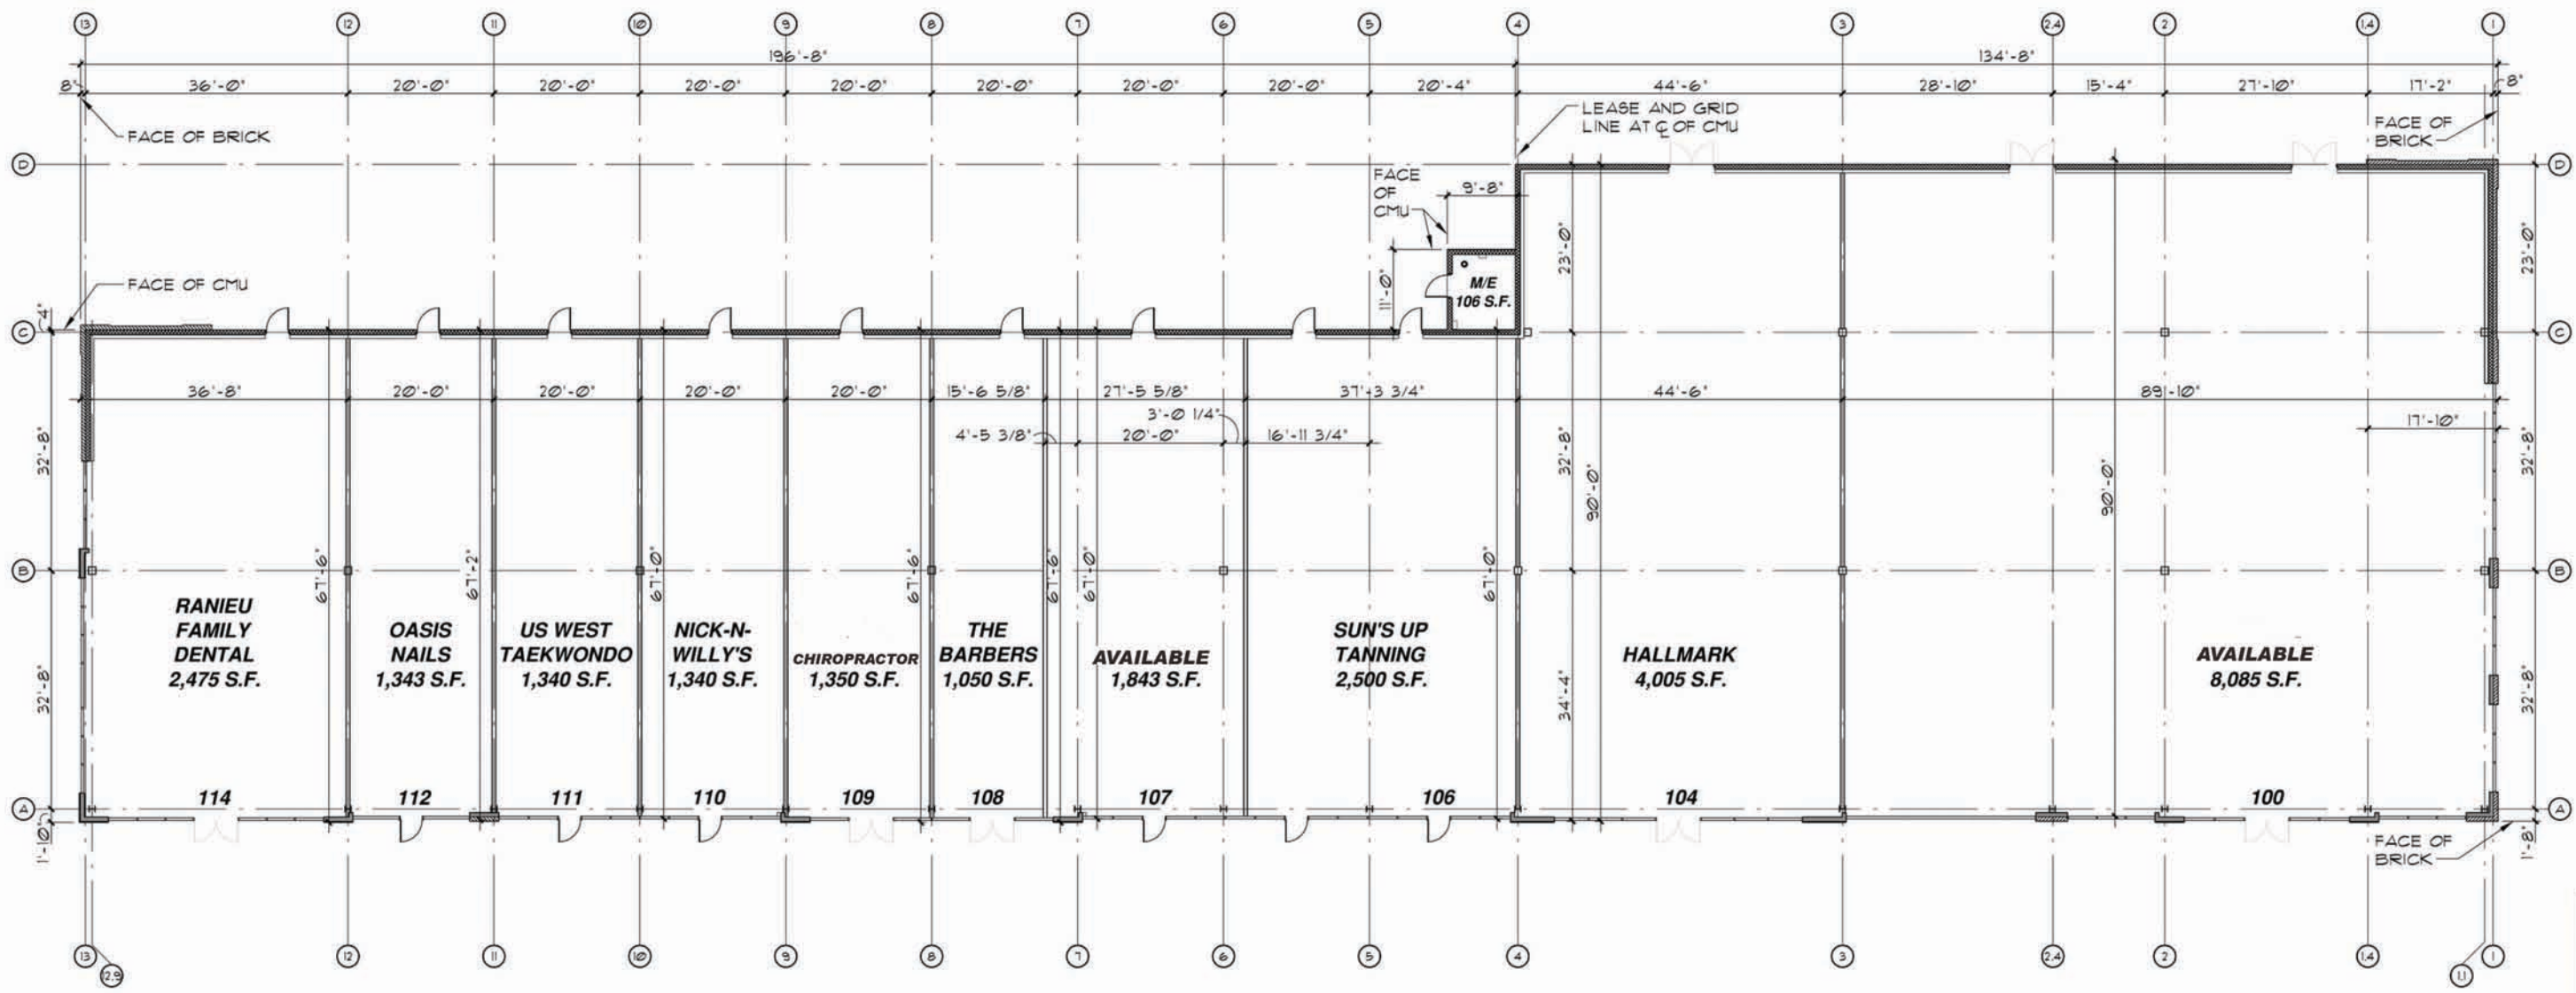

HAZEL DELL SQUARE
 NE HAZEL DELL AVENUE / NE 78th STREET
 VANCOUVER, WASHINGTON
GRAMOR DEVELOPMENT, INC.

LEASABLE AREA = 25,331 S.F.
 RISER ROOM = 106 S.F.
 BUILDING TOTAL = 25,437 S.F.




FLOOR PLAN

PROJECT NO.	26143
DATE	02-09-07
DRAWN BY	CDO
CHECKED BY	RMS
REVISIONS	
03-01-07	CDO
05-03-07	MCB
05-22-07	MCB
07-16-07	CDO
08-06-07	CDO
09-28-07	CDO
10-18-07	GBB
05-01-08	KDM
12-07-08	CDO

BUILDING ONE LEASE PLAN
 3/32" = 1'-0"
 7604 NE 5th AVE.
 VANCOUVER, WA 98665

VICINITY MAP

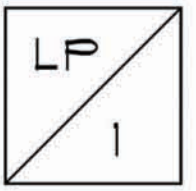

K:\PROJECTS\PROJECTS\BUILDINGS\PHD_LP_080708.dwg, L:\130208 02143.dwg

